
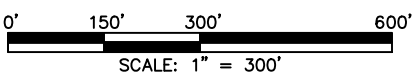


9TH AVENUE METROPOLITAN DISTRICT NO. 1
 A PORTION OF SECTION 6, TOWNSHIP 4 SOUTH, RANGE 67 WEST
 OF THE SIXTH PRINCIPAL MERIDIAN,
 CITY AND COUNTY OF DENVER, STATE OF COLORADO

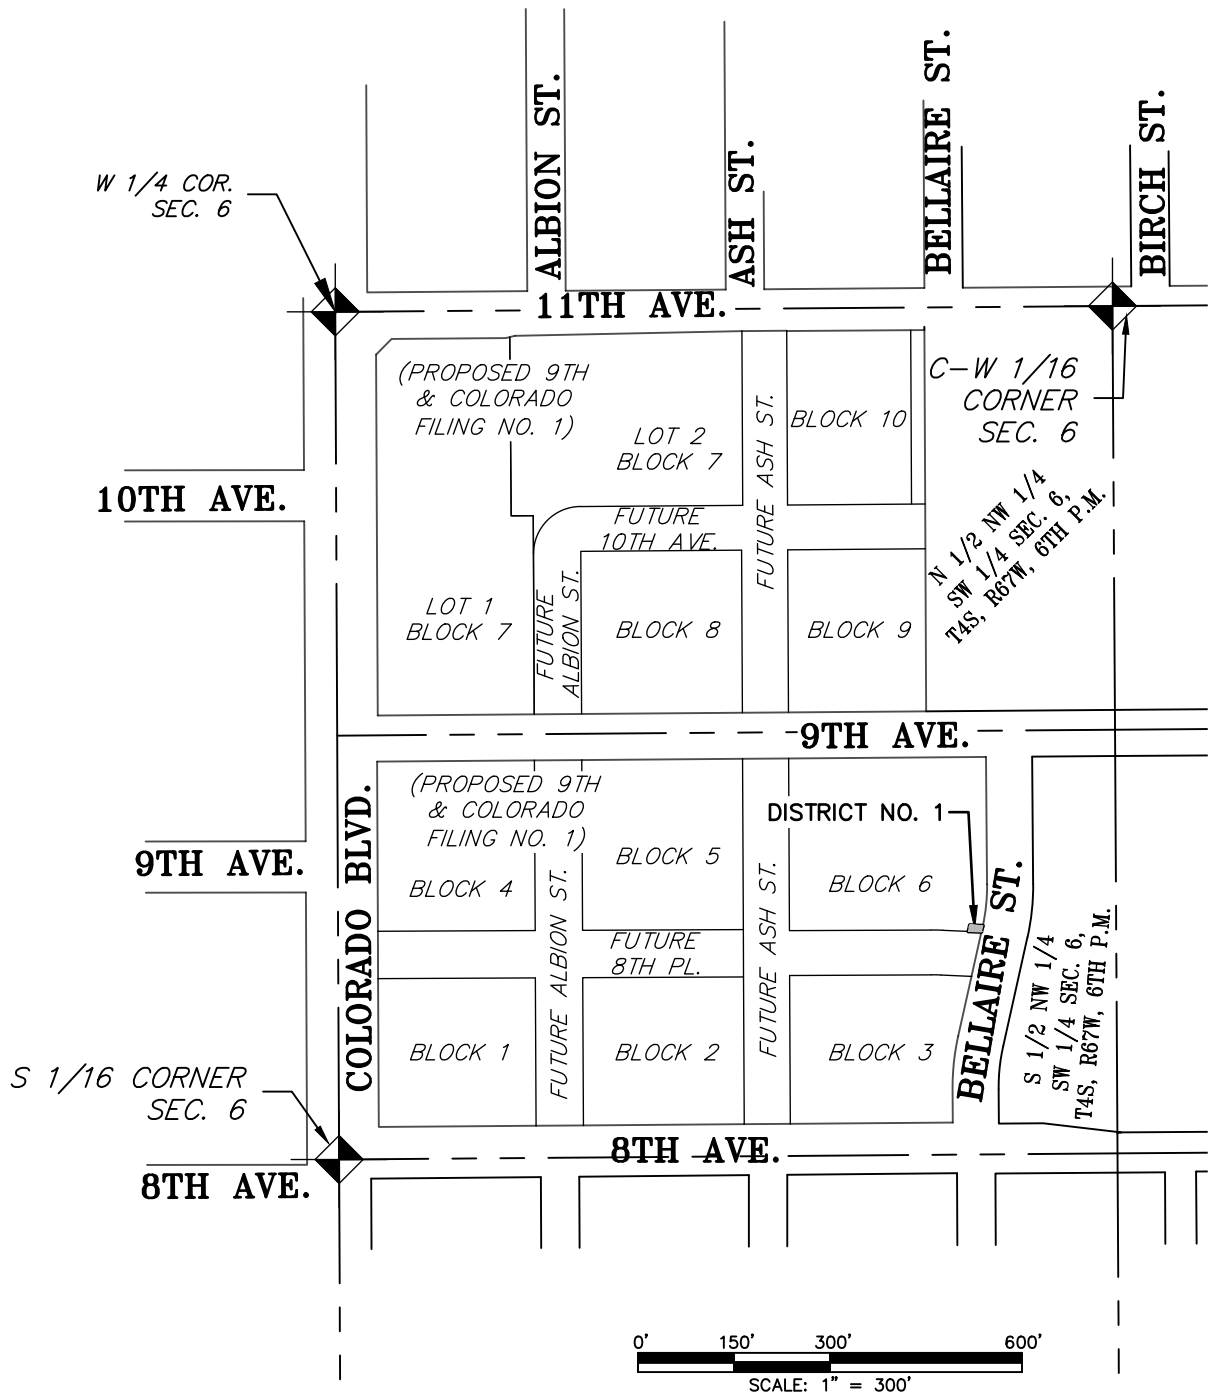

PATH: Q:\118217-02\DWG\EXHIBITS\DIST
 DWG NAME: _____
 DWG: **DSB** CHK: _____
 DATE: **8/24/2018**
 SCALE: **1" = 300'**


AZTEC
 CONSULTANTS, INC.
 300 East Mineral Ave,
 Suite 1
 Littleton, Colorado 80122
 Phone: (303)713-1898
 Fax: (303)713-1897
www.aztecconsultants.com

DISTRICT MAP
9TH AVENUE METROPOLITAN DISTRICT NO. 1
DENVER, COLORADO

JOB NUMBER 118217-02 1 OF 1 SHEETS